


Tank Top

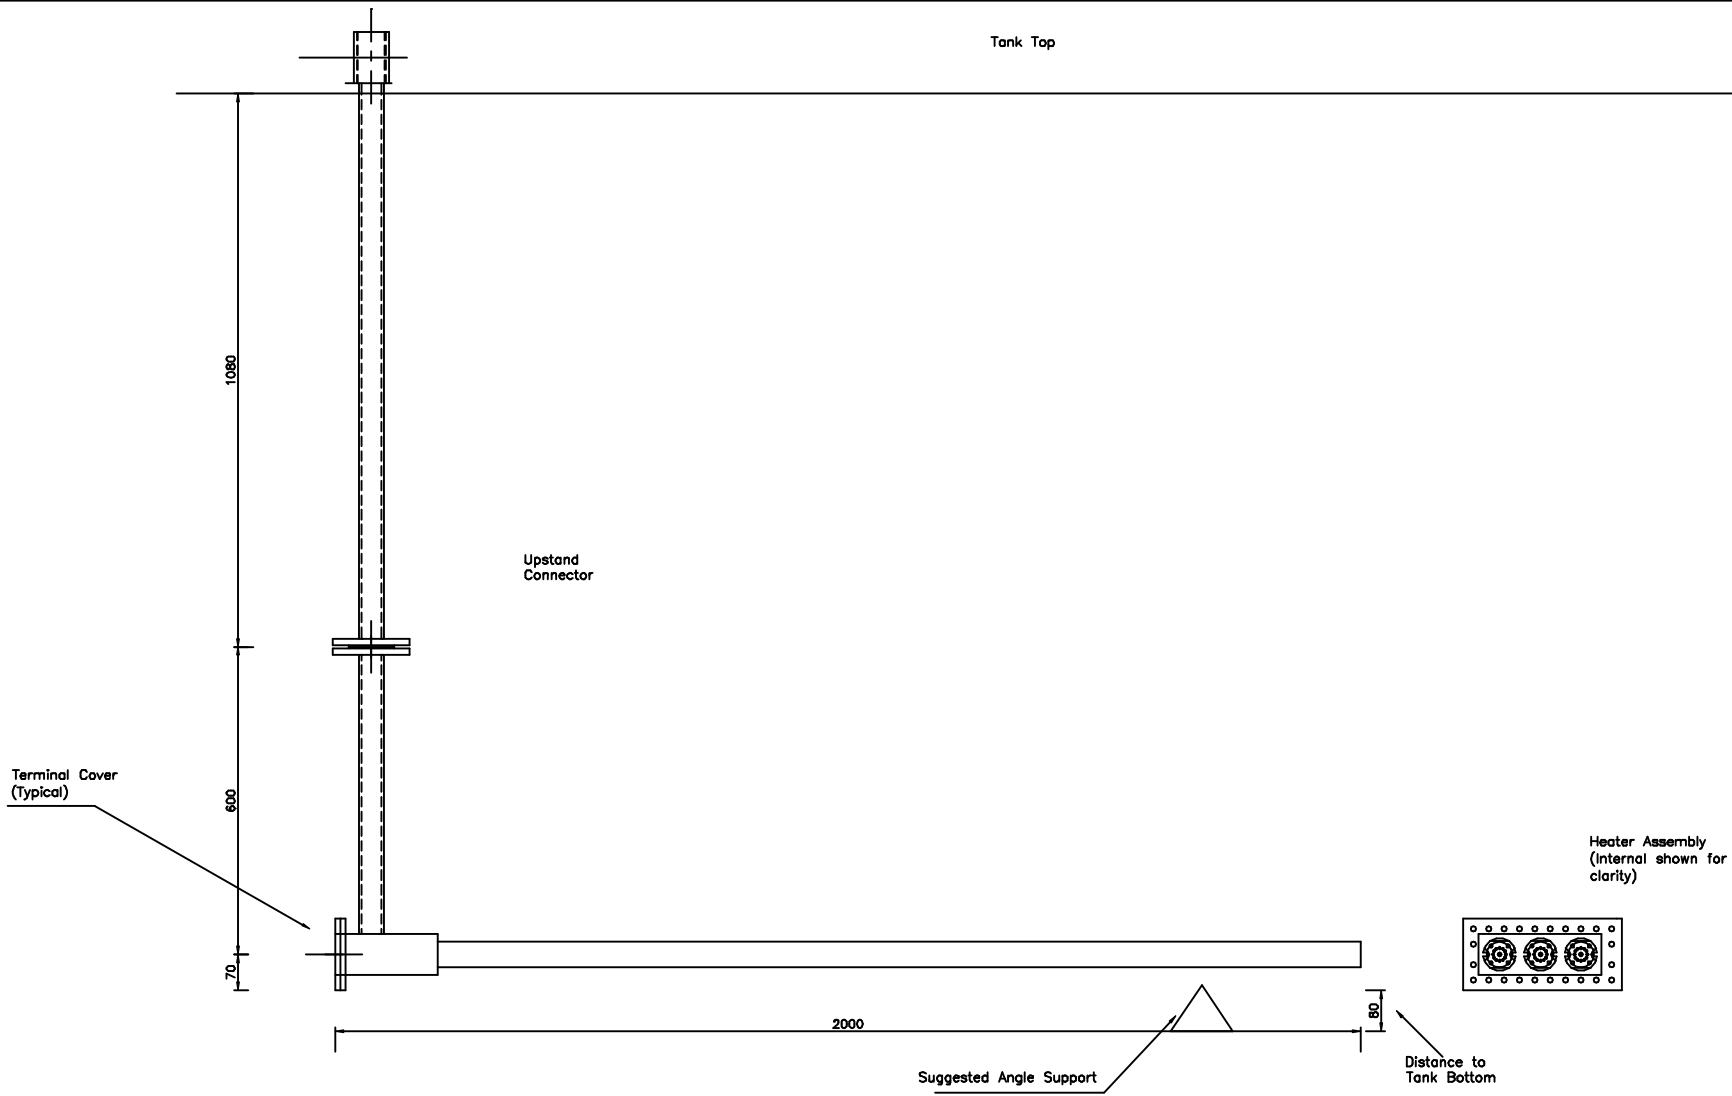

MATERIALS
 MOUNTING FLANGE : ASTM-A105N
 ELEMENT SHEATH : BS 6323 PT.4 CFS3 BK
 THERMOSTAT POCKET : BS 3602 CFS360 NBK
 TERMINAL COVER : MILD STEEL
 GASKET : KLINGERSIL 4430 1.5mm THK FULL FACE

ELECTRICAL DETAILS
 RATING : 13 kW @ 415v 3ph
 INACTIVE PORTION - 400mm INACTIVE ON ELEMENTS
TEMPERATURE CONTROL
 SAFETY THERMOSTAT : 0°-50°C (ADJUSTABLE/CAPILLARY)
 CONTROL THERMOSTAT : 0-50°C (ADJUSTABLE/CAPILLARY)
 THERMOSTATS SEPARATELY FITTED TO TANK

PAINTING
 EXPOSED PARTS : UNPAINTED

NOTES
 STRESS RELIEVE : NO

Rev F		Rev D		Rev B	
Rev E		Rev C		Rev A	

AKW **A.K. WAUGH LIMITED**
 49 DALSETTER AVENUE, GLASGOW, G15 8TE.

TITLE 'SSU' 13kW IMMERSION HEATER

DRAWN	A. WAUGH
DATE	21.04.08
SCALE	N/A
DRAWING No.	SSU-SPEC-13-A
REVISION	0

AS TITLE BLOCK